


REVISIONS				
ZONE	REV.	DESCRIPTION	DATE	APPROVED
	A	INITIAL RELEASE	11-2-11	G.ROTH

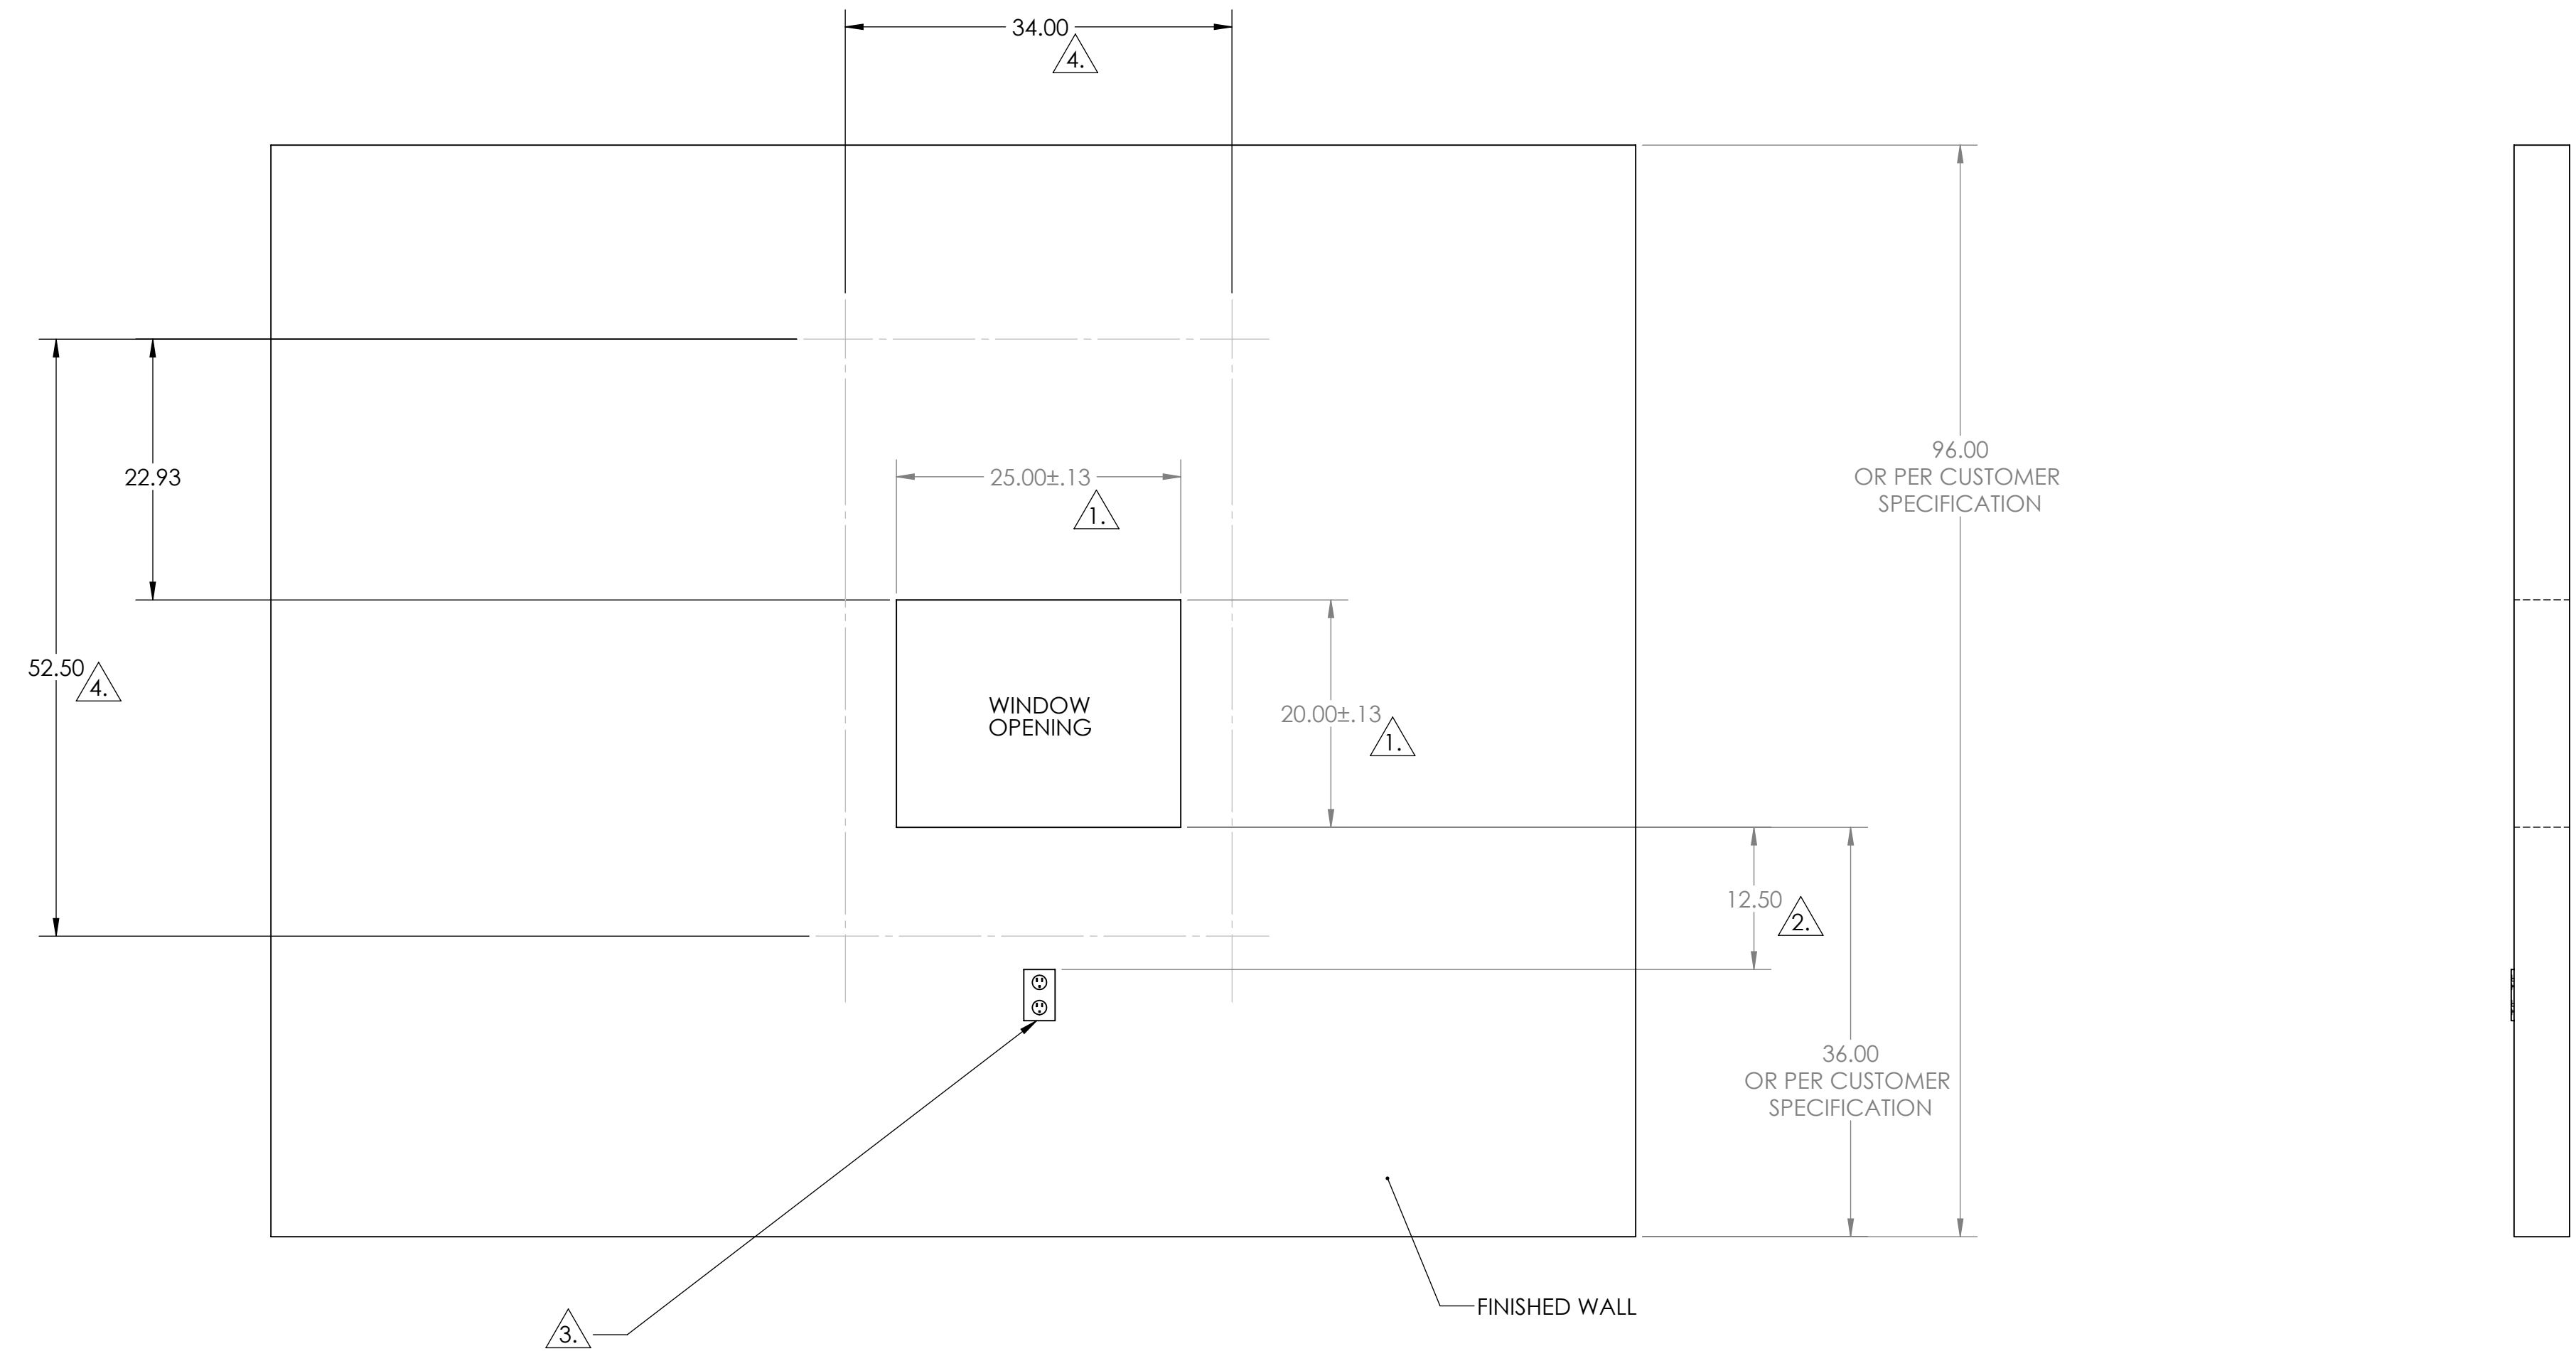

FINISHED WINDOW SIZE IN FINISHED WALL


NOTES:

- 1. FINISHED WINDOW OPENING, REQUIRED FOR MOUNTING A CRD310 PASS THROUGH WINDOW
- 2. MAINTAIN THIS DIMENSION FOR ELECTRICAL POWER UNDER WINDOW
- 3. ELECTRICAL OUTLET, 120VAC-15AMP
- 4. WALL STUDS SHOULD BE CENTERED ON THIS BOLT PATTERN CENTER LINE TO SUPPORT THE PASS THROUGH WINDOW


**PROPRIETARY AND CONFIDENTIAL**  
 THE INFORMATION CONTAINED IN THIS DRAWING IS THE SOLE PROPERTY OF CLEAN ROOM DEVICES, LLC. ANY REPRODUCTION IN PART OR AS A WHOLE WITHOUT THE WRITTEN PERMISSION OF CLEAN ROOM DEVICES, LLC IS PROHIBITED.

UNLESS OTHERWISE SPECIFIED:		NAME	DATE	<b>Clean Room Devices, LLC</b> <i>"Where Tubing and Fittings come together"</i> <b>TITLE:</b> WINDOW OPENING-FINISHED CRD310 ELECTRIC PASS THROUGH WINDOW <b>SIZE   DWG. NO.   REV</b> <b>D   310-028   A</b> <b>SCALE: 1:12   WEIGHT:   SHEET 1 OF 1</b>
DIMENSIONS ARE IN INCHES		DRAWN	G.ROTH	
TOLERANCES:		CHECKED	G.ROTH	
FRACTIONAL: 1/16		ENG APPR.	G.ROTH	
ANGULAR: MATCHES 5° BEND ± 2°		MFG APPR.		
TWO PLACE DECIMAL ± 0.01		G.A.		
THREE PLACE DECIMAL ± 0.005		COMMENTS:		
INTERPRET GEOMETRIC TOLERANCING PER: ANSI Y14.5-M		SEE NOTES		
MATERIAL		SEE NOTES		
NEXT ASSY	USED ON	FINISH		
APPLICATION				


REVISIONS				
ZONE	REV.	DESCRIPTION	DATE	APPROVED
	A	INITIAL RELEASE	11-3-11	G.ROTH

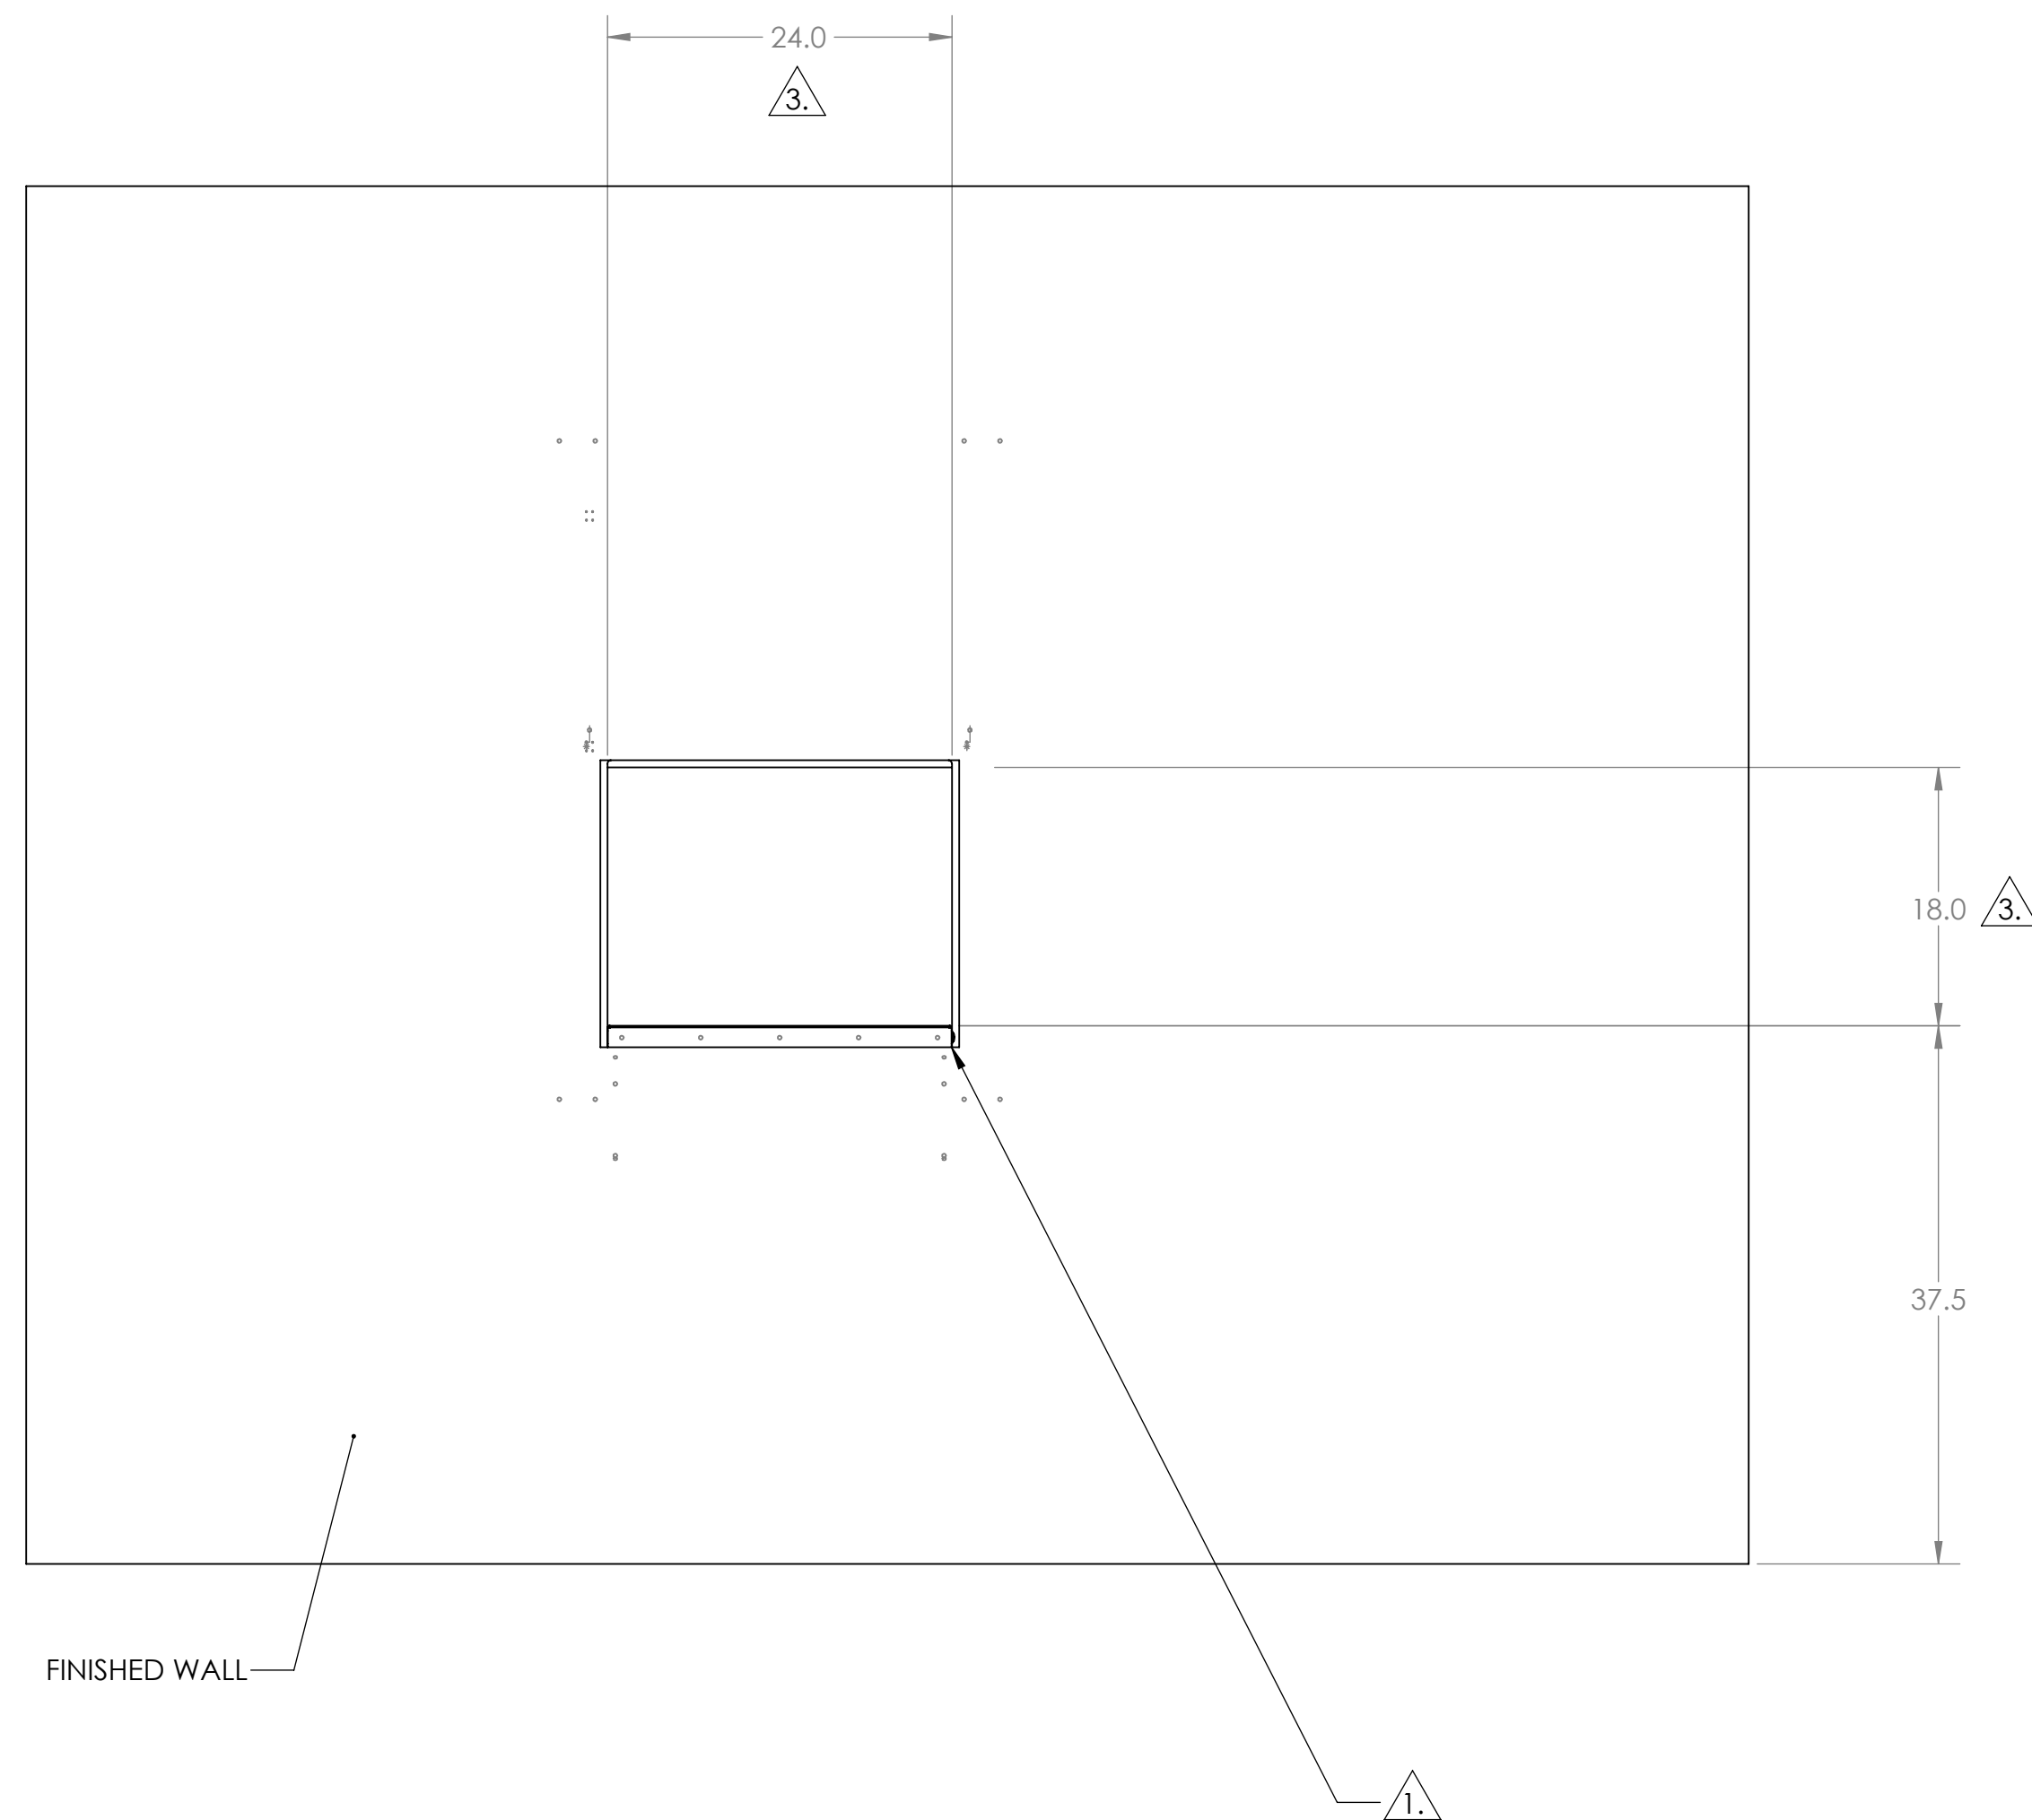

CLEAN ROOM SIDE

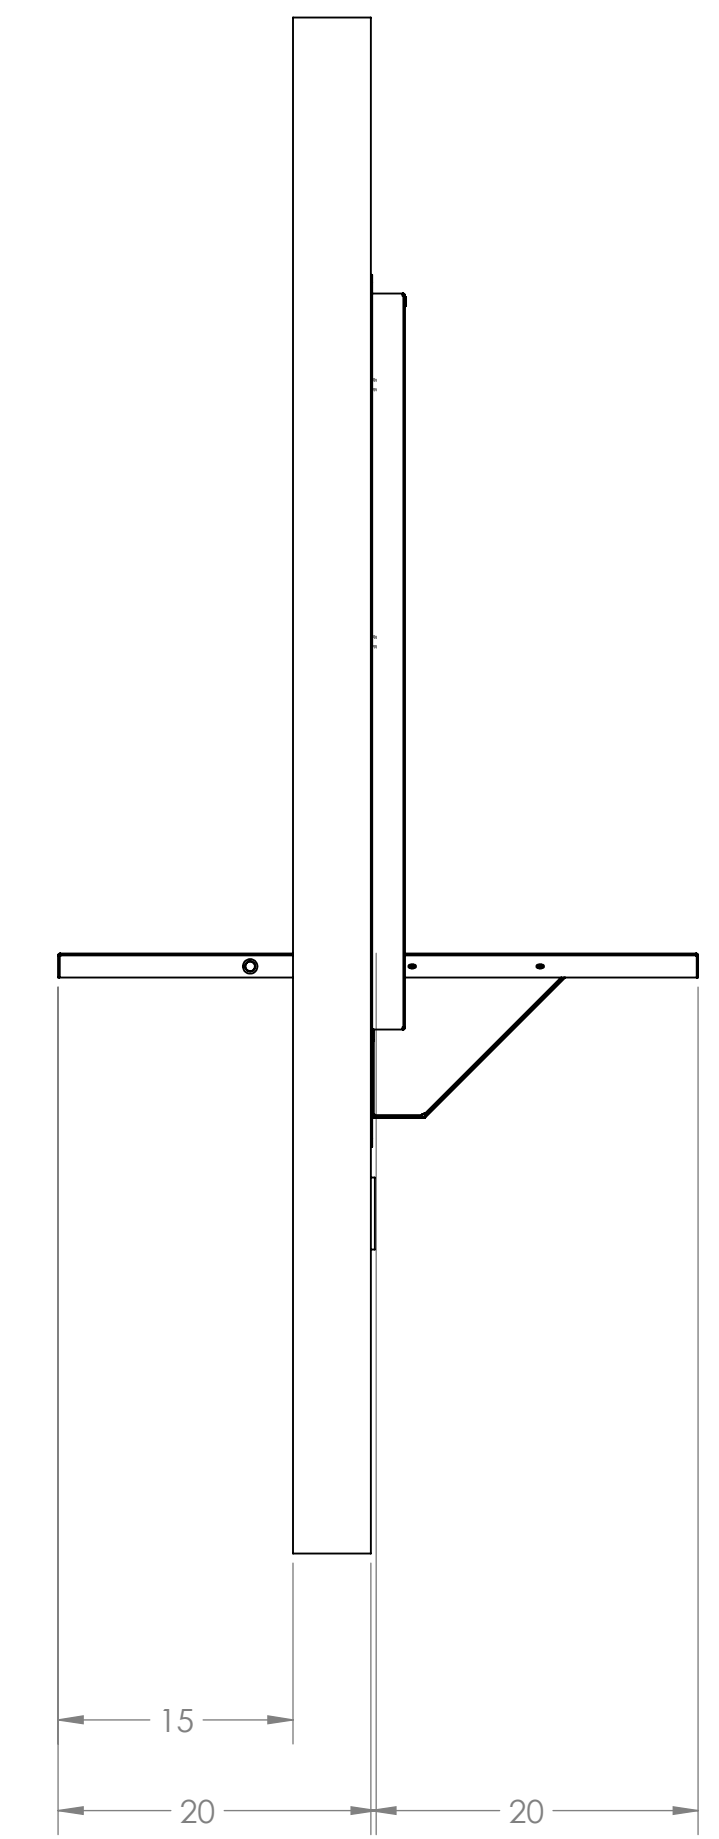

SIDE VIEW

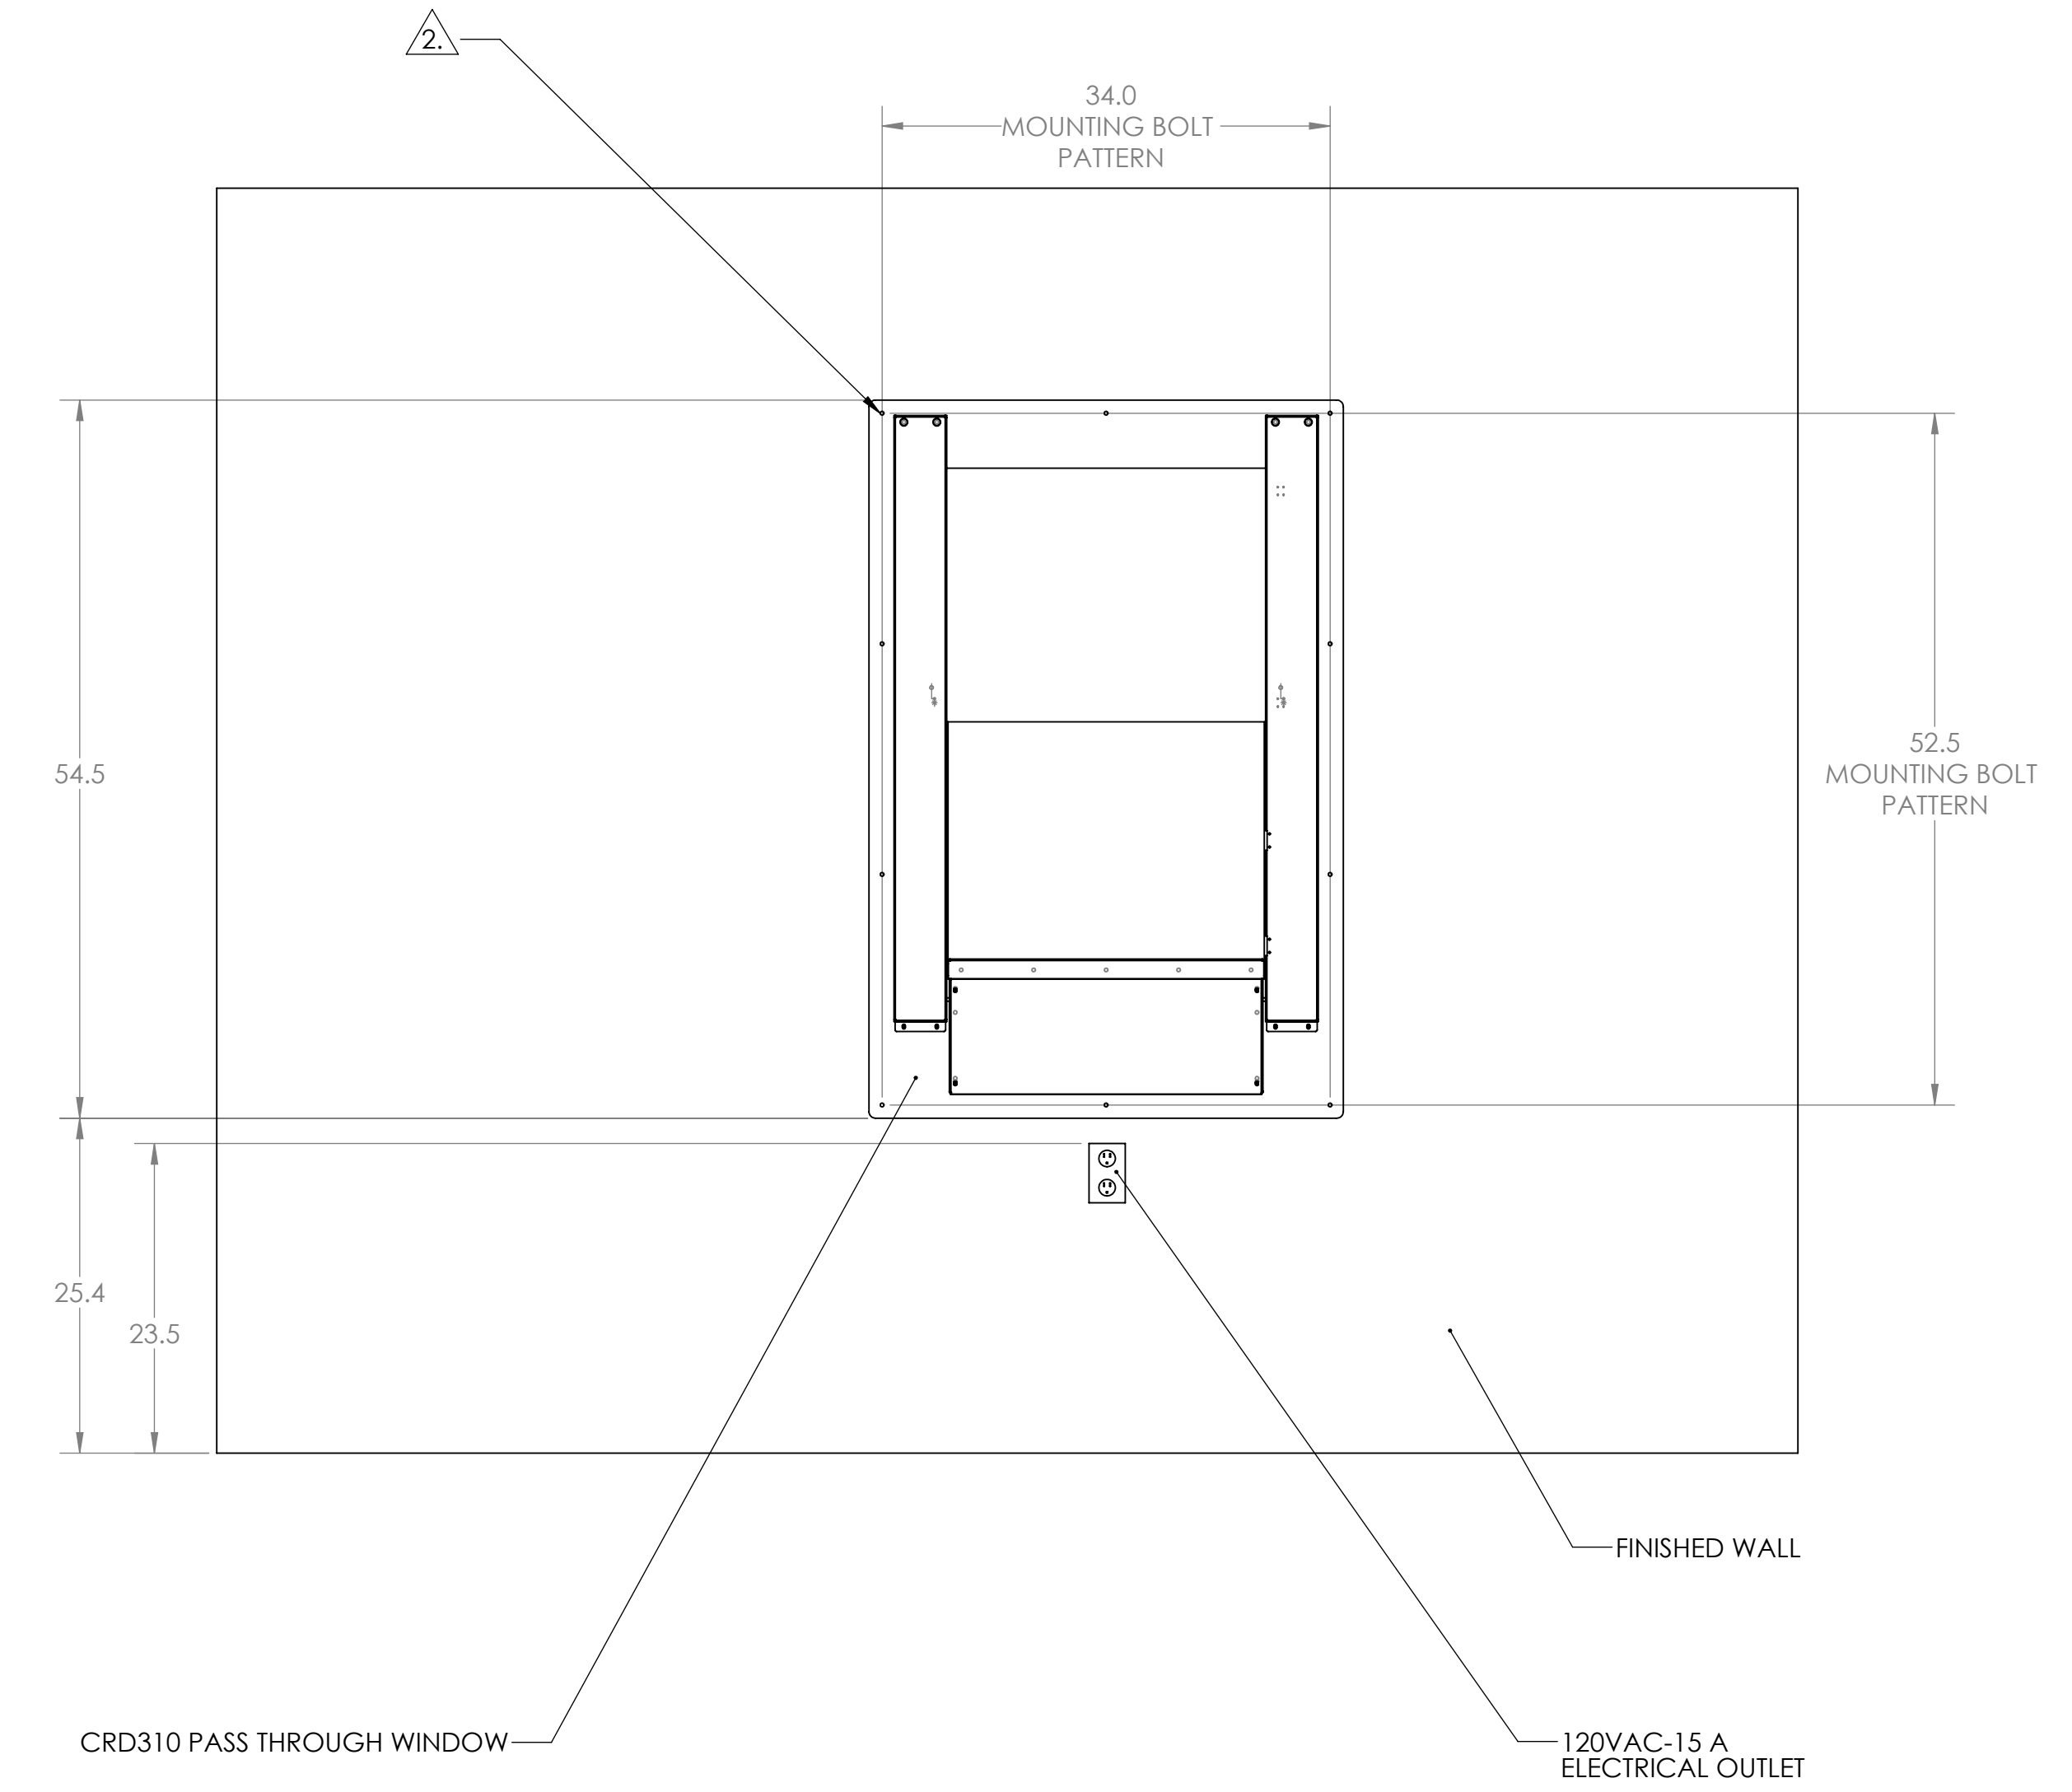

PACKAGING ROOM SIDE

- NOTES:
1. SHELF BOTTOM OF THE CRD 310 PASS THROUGH WINDOW SITS DIRECTLY ON THE WINDOW OPENING LEDGE, CENTER UNIT WITHIN THE WINDOW OPENING
  2. ATTACH CRD310 PASS THROUGH WINDOW TO WALL, USING 10 EACH, THRUSS HEAD, #3 PHILLIPS DRIVE SHEET METAL SCREW, 18-8 STAINLESS STEEL 0.242" DIA. x 1.5" LONG, McMASTER-CARR P/N: 93406A318
  3. OPENING SIZE OF PASS THROUGH WINDOW
  4. POWER FOR UNIT IS TO BE 120VAC-15AMP CIRCUIT, 6 FOOT POWER CORD IS SUPPLIED
  5. SHELF OF PASS THROUGH WINDOW SITS DIRECTLY ON THE WINDOW OPENING LEDGE, CENTER UNIT WITHIN THE WINDOW OPENING

PROPRIETARY AND CONFIDENTIAL  
 THE INFORMATION CONTAINED IN THIS DRAWING IS THE SOLE PROPERTY OF CLEAN ROOM DEVICES, LLC. ANY REPRODUCTION IN PART OR AS A WHOLE WITHOUT THE WRITTEN PERMISSION OF CLEAN ROOM DEVICES, LLC IS PROHIBITED.

UNLESS OTHERWISE SPECIFIED:	NAME	DATE
DIMENSIONS ARE IN INCHES	G.ROTH	11-2-11
TOLERANCES:	CHECKED	
FRACTIONAL ±1/16	ENG APPR.	G.ROTH 11-2-11
ANGULAR MATCHES 5° BEND ±2°	MFG APPR.	
TWO PLACE DECIMAL ±0.01	G.A.	
THREE PLACE DECIMAL ±0.005	COMMENTS:	
INTERPRET GEOMETRIC TOLERANCING PER: AS9114.5-M		
MATERIAL		
SEE NOTES		
SEE NOTES		
NEXT ASSY	USED ON	FINISH
APPLICATION		

**Clean Room Devices, LLC**  
 "Where Tubing and Fittings come together"

TITLE: INSTALLATION  
 CRD310 ELECTRIC  
 PASS THROUGH WINDOW

SIZE DWG. NO. REV  
**D** 310-030 A

SCALE: 1:12 WEIGHT: SHEET 1 OF 1

310-030 Rev. A

